


■ Patient Parking ONLY

■ Employee Parking

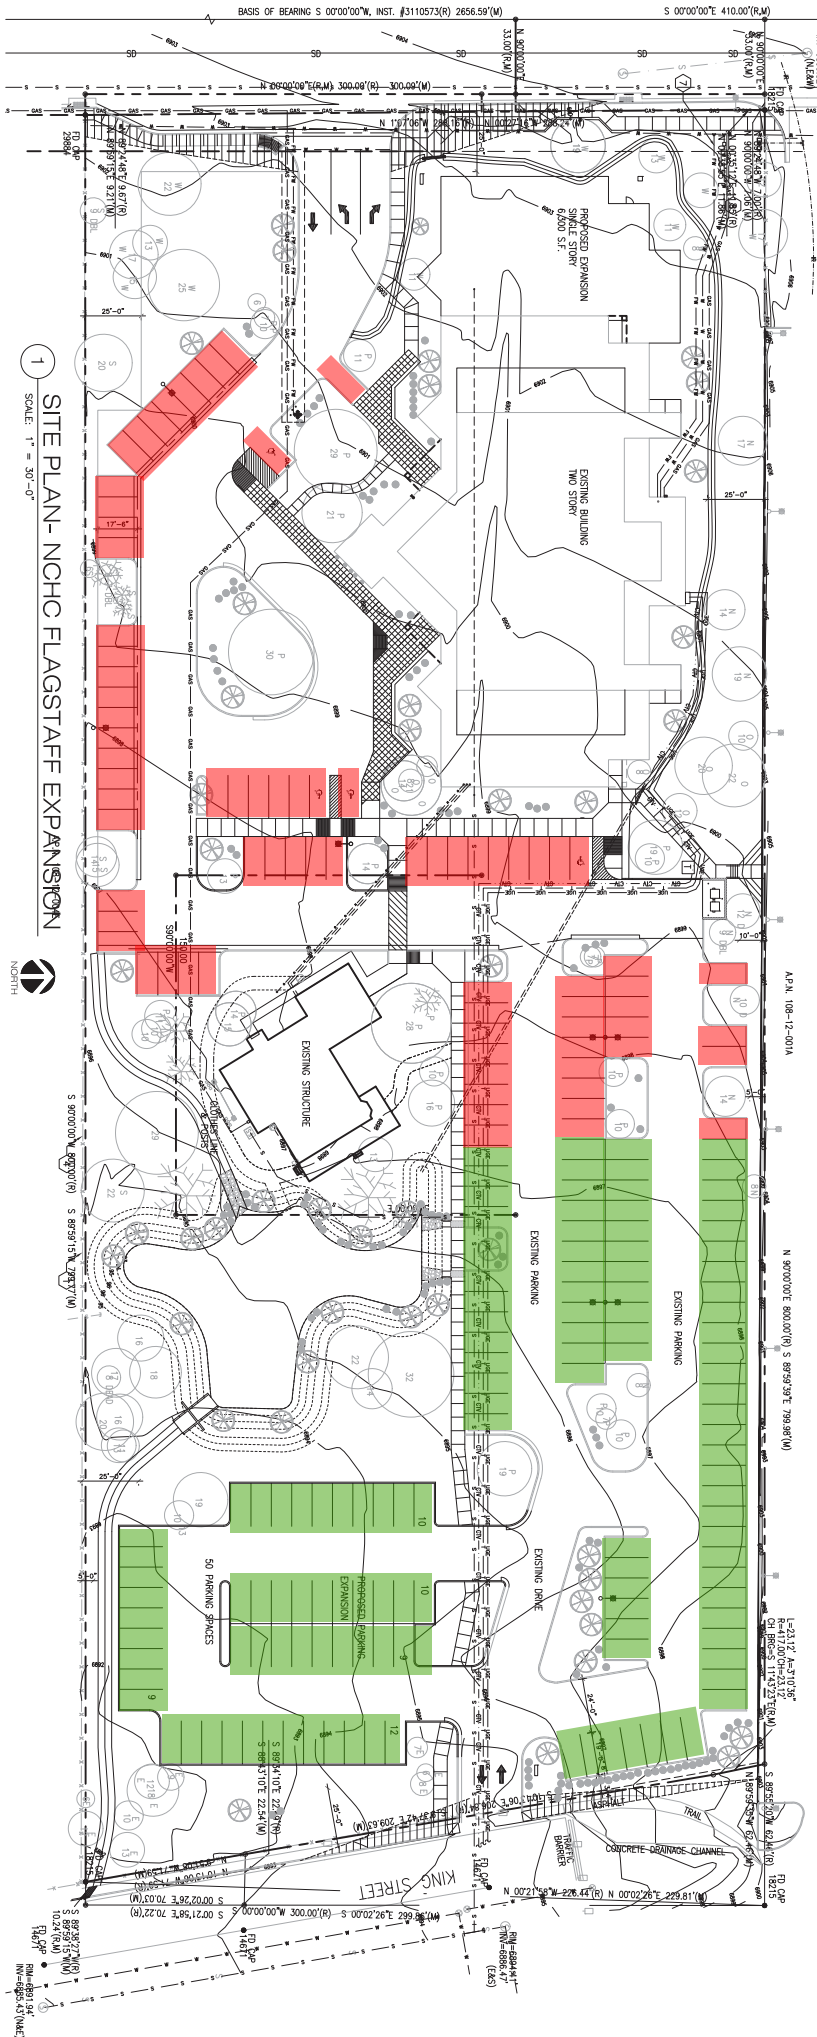

1 SITE PLAN- NCHC FLAGSTAFF EXPANSION

SCALE: 1" = 30'-0"

